


EXISTING PLAN SHOWING
SCOUT HUT LAYOUT
SCALE 1:100



EXISTING NORTH (FRONT) ELEVATION
SCALE 1:50

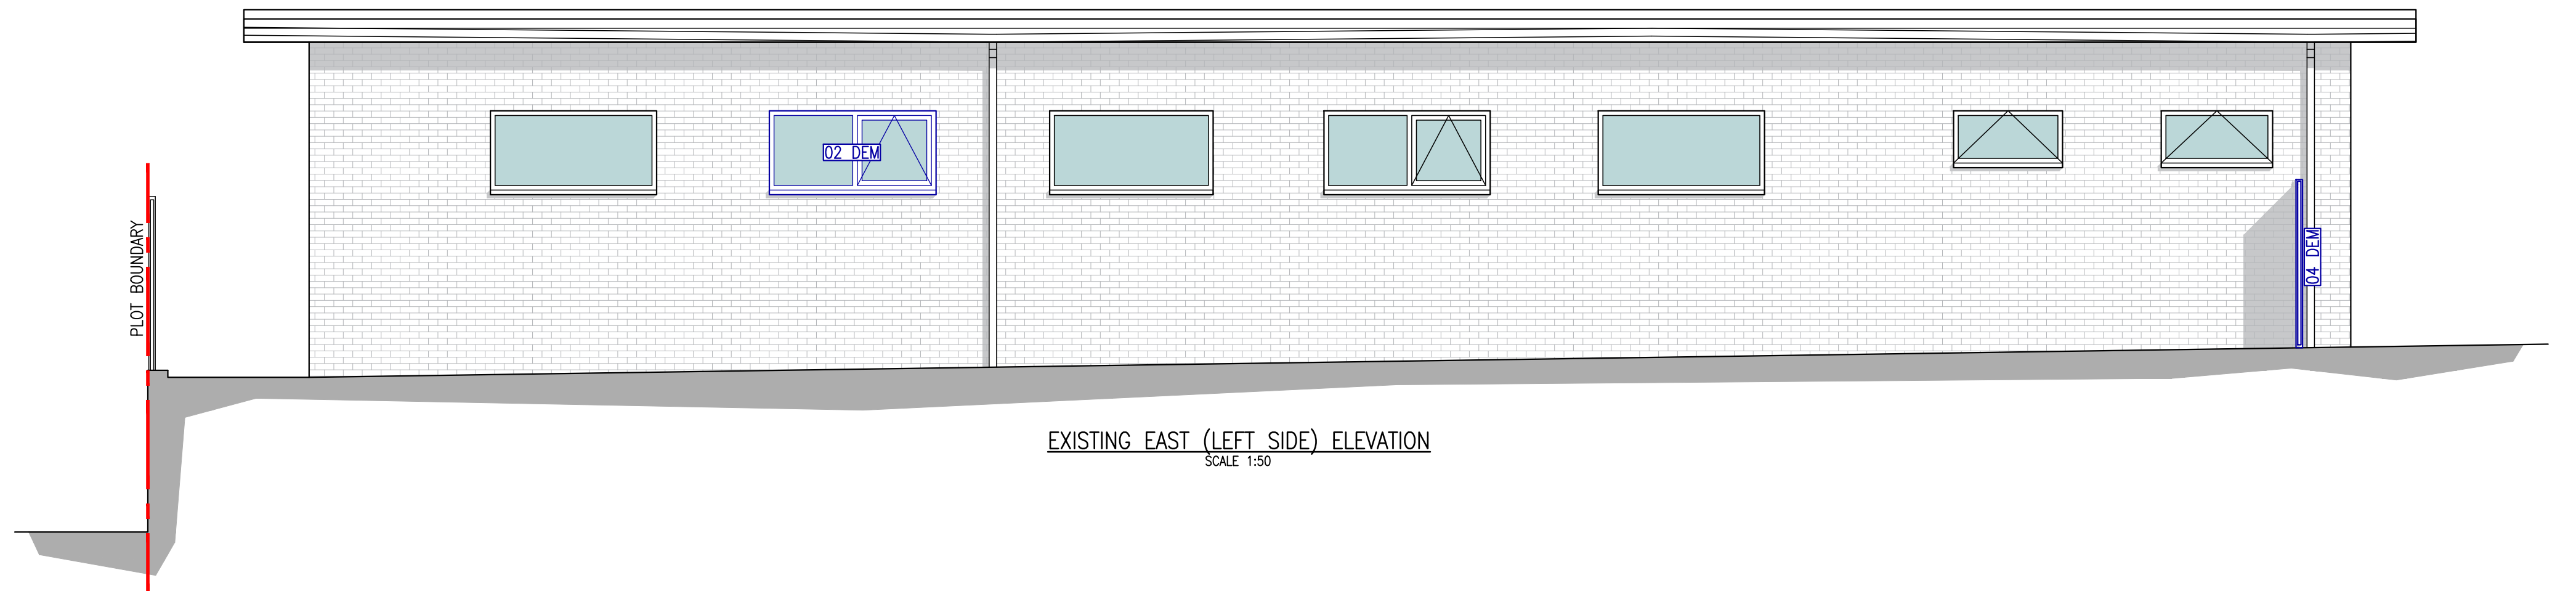


EXISTING EAST (LEFT SIDE) ELEVATION
SCALE 1:50



EXISTING WEST (RIGHT SIDE) ELEVATION
BOUNDARY FENCE REMOVED FOR CLARITY - SCALE 1:50

01 DEM	EXISTING PUSH BAR FIRE ESCAPE DOORS TO BE REMOVE AND REPLACED WITH NON ESCAPE ROUTE DOORS
02 DEM	EXISTING HIGH LEVEL WINDOWS AND WALL BELOW DOWN TO FLOOR LEVEL TO BE REMOVED TO BE REPLACED WITH NEW FIRE ESCAPE DOOR
03 DEM	EXISTING HALF HEIGHT TIMBER GATES TO BE REMOVED REPLACED WITH FULL HEIGHT SECURE GATES
04 DEM	EXISTING FULL HEIGHT TIMBER LOCKABLE GATE TO BE REMOVED
05 MOD	EXISTING MAIN SIGNAGE TO BE UPDATED TO NEW BRANDING (DESIGN TO BE CONFIRMED)

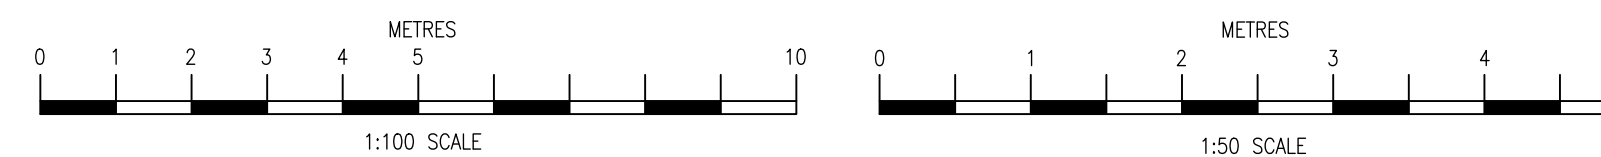

0	12.01.20	ISSUED FOR PLANNING	DMB
A	09.01.20	ISSUED FOR FIRE ASSESMENT	DMB
P1	31.12.19	PRELIM ISSUE FOR APPROVAL	DMB
Rev.	Date.	Details.	By

AMENDMENTS

PROJECT
1st HORNDEAN SCOUT GROUP
7 QUEENS CRES PO8 9NB
BUILDING MODIFICATIONS

DRAWING TITLE
EXISTING PLANS
AND ELEVATIONS



Drawn: Dan Bennett	Checked: R. Smith
Date: 12.01.2020	Scale: 1:50 UNO
DRAWING No. DB20007-GA-01	REV 0