






PROPOSED NORTH (FRONT) ELEVATION  
SCALE 1:50

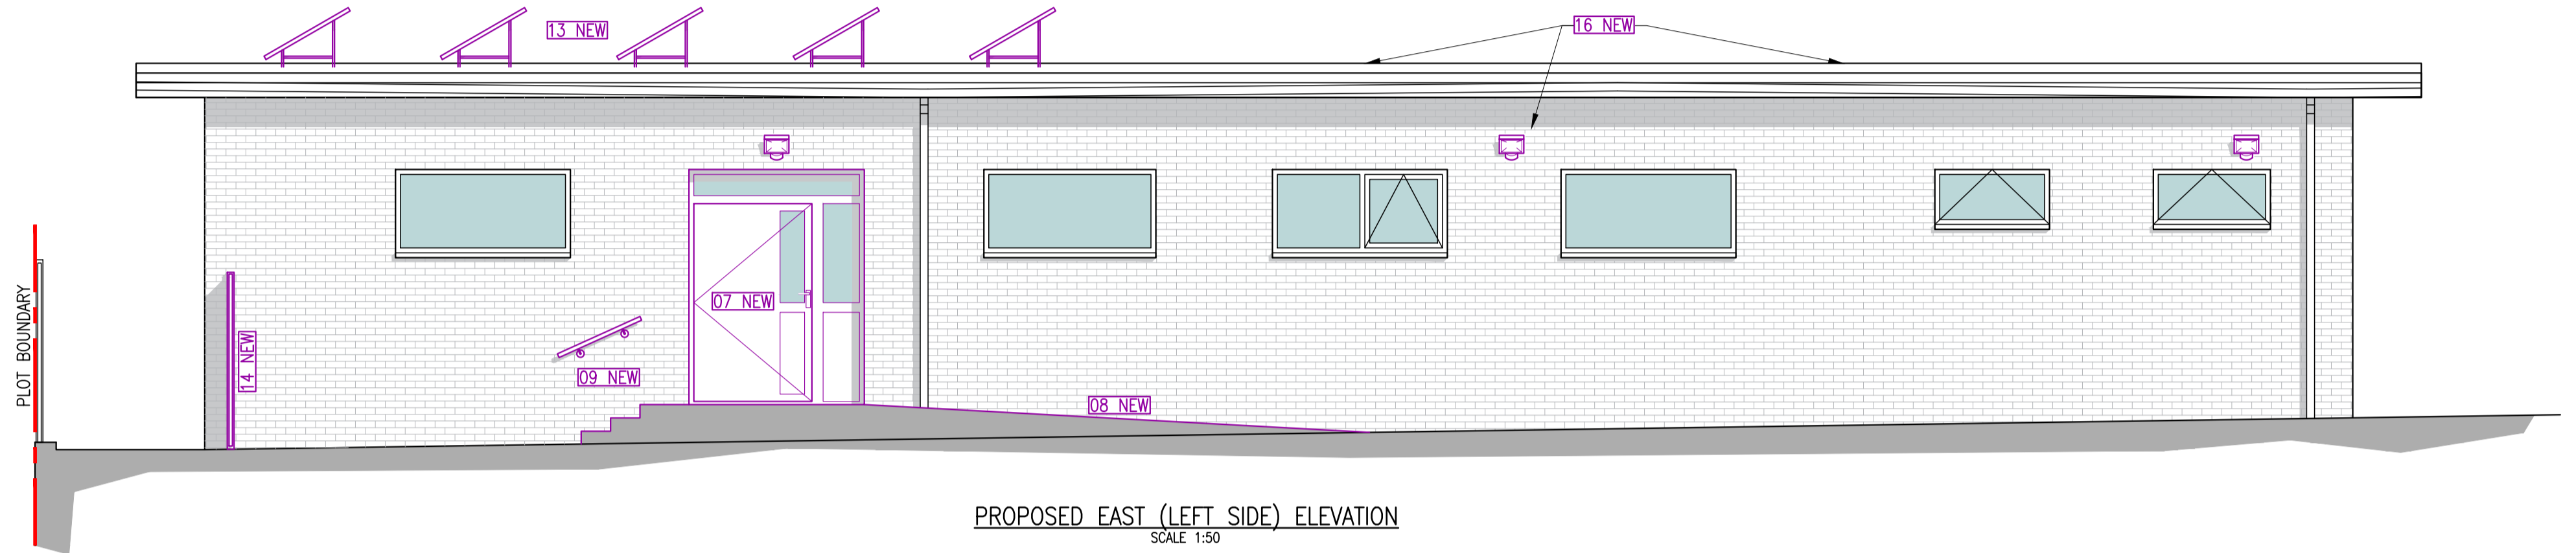

PROPOSED EAST (LEFT SIDE) ELEVATION  
SCALE 1:50

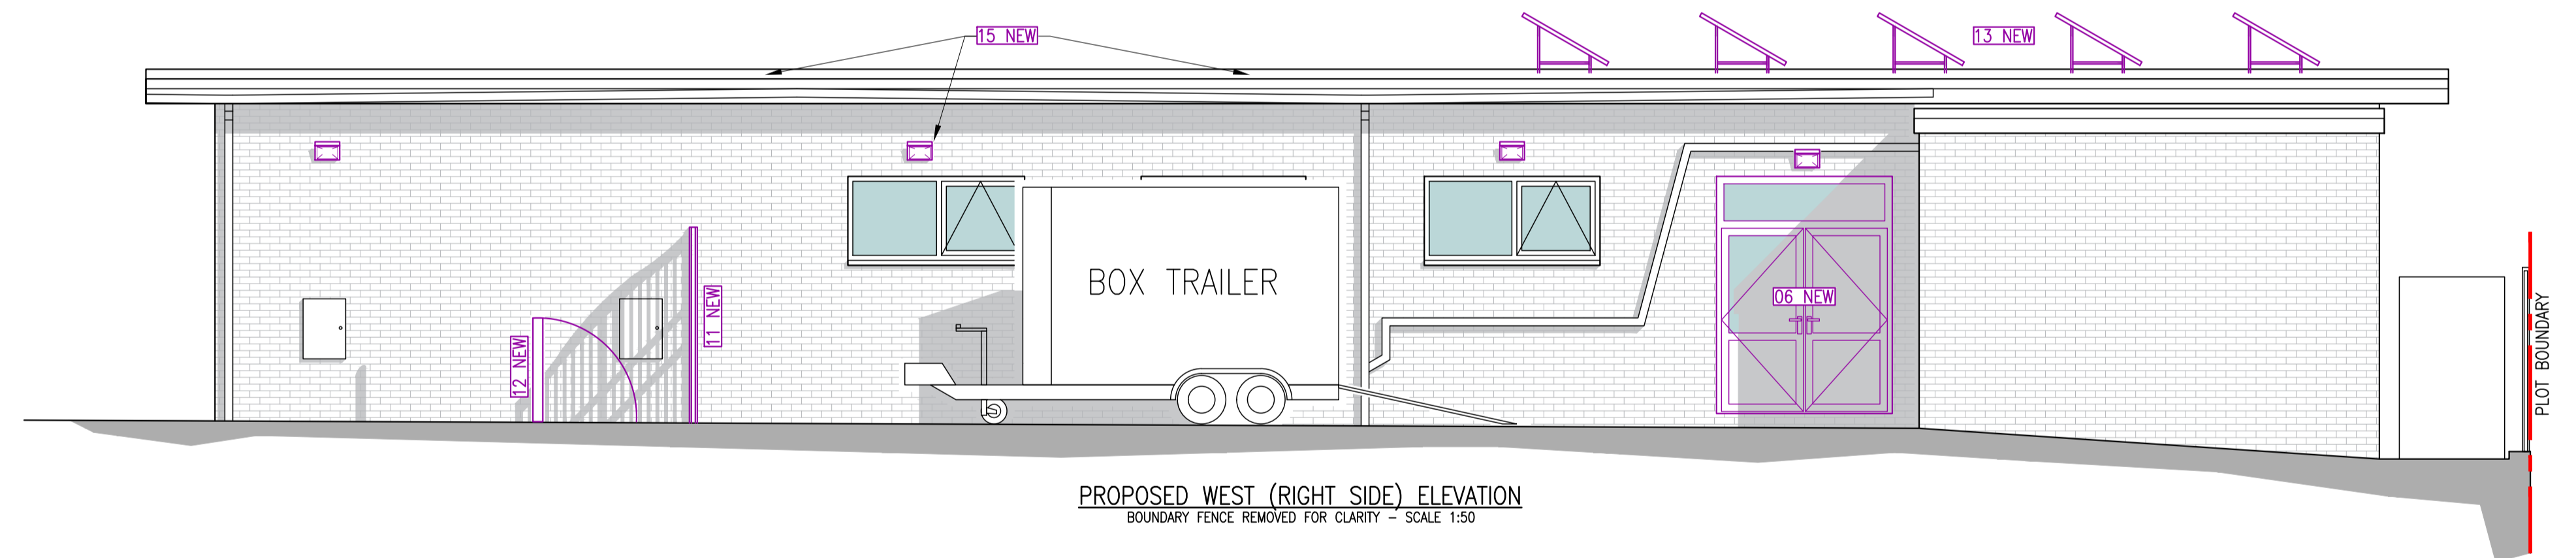

PROPOSED WEST (RIGHT SIDE) ELEVATION  
BOUNDARY FENCE REMOVED FOR CLARITY - SCALE 1:50

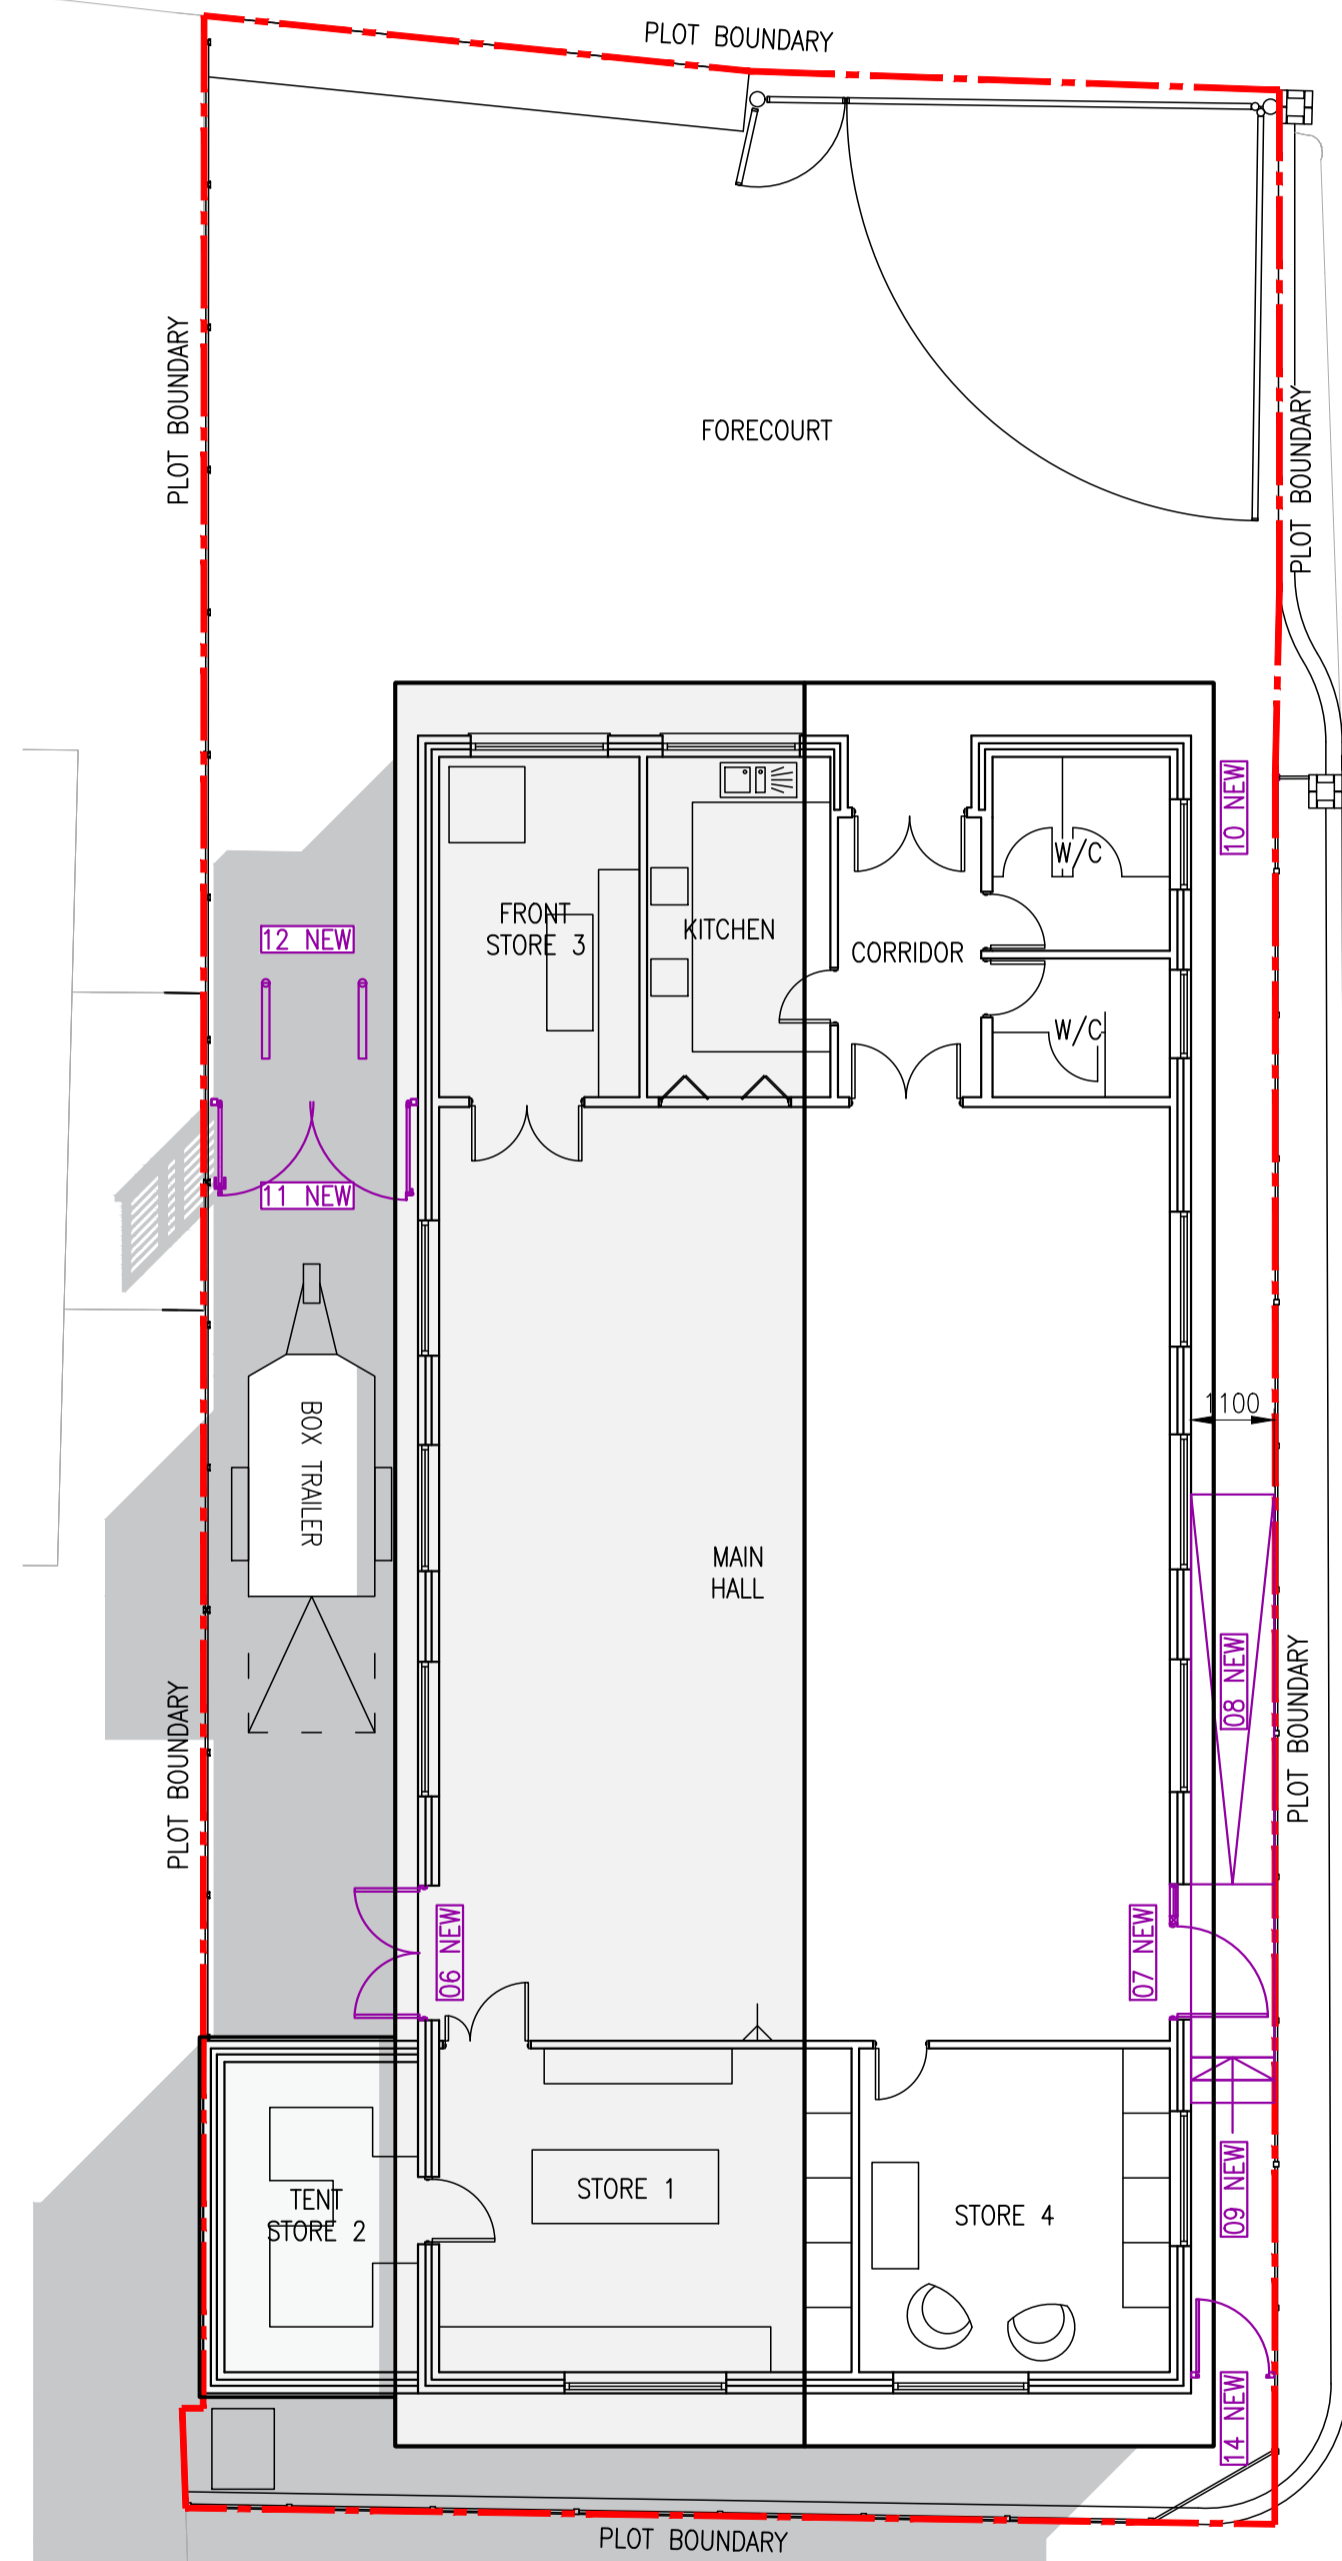


PROPOSED PLAN SHOWING  
SCOUT HUT LAYOUT

ROOF MOUNTED SOLAR PANELS ON ROOF NOT SHOWN FOR CALRITY  
SCALE 1:100

05 MOD	EXISTING MAIN SIGNAGE TO BE UPDATED TO NEW BRANDING (DESIGN TO BE CONFIRMED)
06 NEW	NEW LOCKABLE NON ESCAPE ROUTE DOORS TO REPLACE FIRE ESCAPE (DESIGN TO BE SIMILAR TO EXISTING DOORS/ WINDOWS)
07 NEW	NEW PUSH BAR FIRE DOOR 1195x2020 WITH WINDOW (DESIGN TO BE SIMILAR TO EXISTING DOORS/ WINDOWS)
08 NEW	EXISTING GRAVEL TO BE REPLACED WITH CONCRETE PAVING.
09 NEW	NEW CONCRETE STEPS UP TO FLOOR LEVEL WITH HANDRAIL
10 NEW	NEW GATEPOST TO MAINTAIN WIDTH OF WALKWAY

11 NEW	NEW FULL HEIGHT DOUBLE LEAF STEEL GATES WITH LOCK, (COLOR AND DESIGN TO BE CONFIRMED).
12 NEW	TWO HINGED BOLLARDS (COLOR AND DESIGN TO BE CONFIRMED).
13 NEW	ROOF MOUNTED SOLAR PANEL ARRAY. NUMBER AND LOCATION TO BE CONFIRMED.
14 NEW	NEW LOCKED GATE TO LIMIT ACCESS TO REAR OF BUILDING
15 NEW	NEW SWITCH DRIVEN EXTERNAL FLOODLIGHTS
16 NEW	NEW SENSOR DRIVEN EXTERNAL FLOODLIGHTS

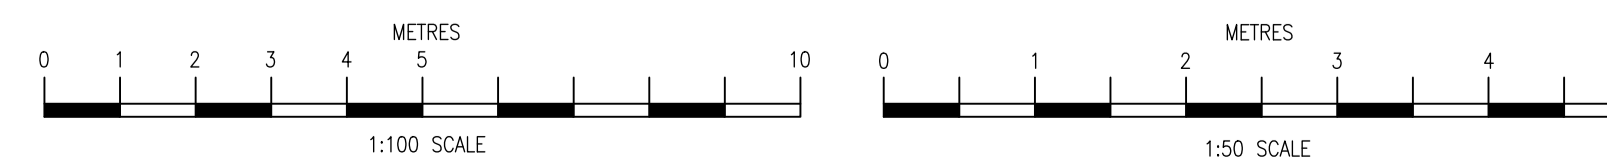

0	12.01.20	ISSUED FOR PLANNING	DMB
A	09.01.20	ISSUED FOR FIRE ASSESMENT	DMB
P1	31.12.19	PRELIM ISSUE FOR APPROVAL	DMB
Rev.	Date.	Details.	By

AMENDMENTS

PROJECT  
1st HORNDEAN SCOUT GROUP  
7 QUEENS CRES PO8 9NB  
BUILDING MODIFICATIONS

DRAWING TITLE  
PROPOSED PLANS  
AND ELEVATIONS



Drawn: Dan Bennett	Checked: R. Smith
Date: 12.01.2020	Scale: 1:50 UNO
DRAWING No. DB20007-GA-02	REV 0